




1925 Ridgeway St. | Hammond, WI 54015
715-796-7000 | www.scecn.net
This institution is an equal opportunity provider.

SOLAR –
NO BATTERY

GRID ARRAY

HOME EXTERIOR

INSIDE

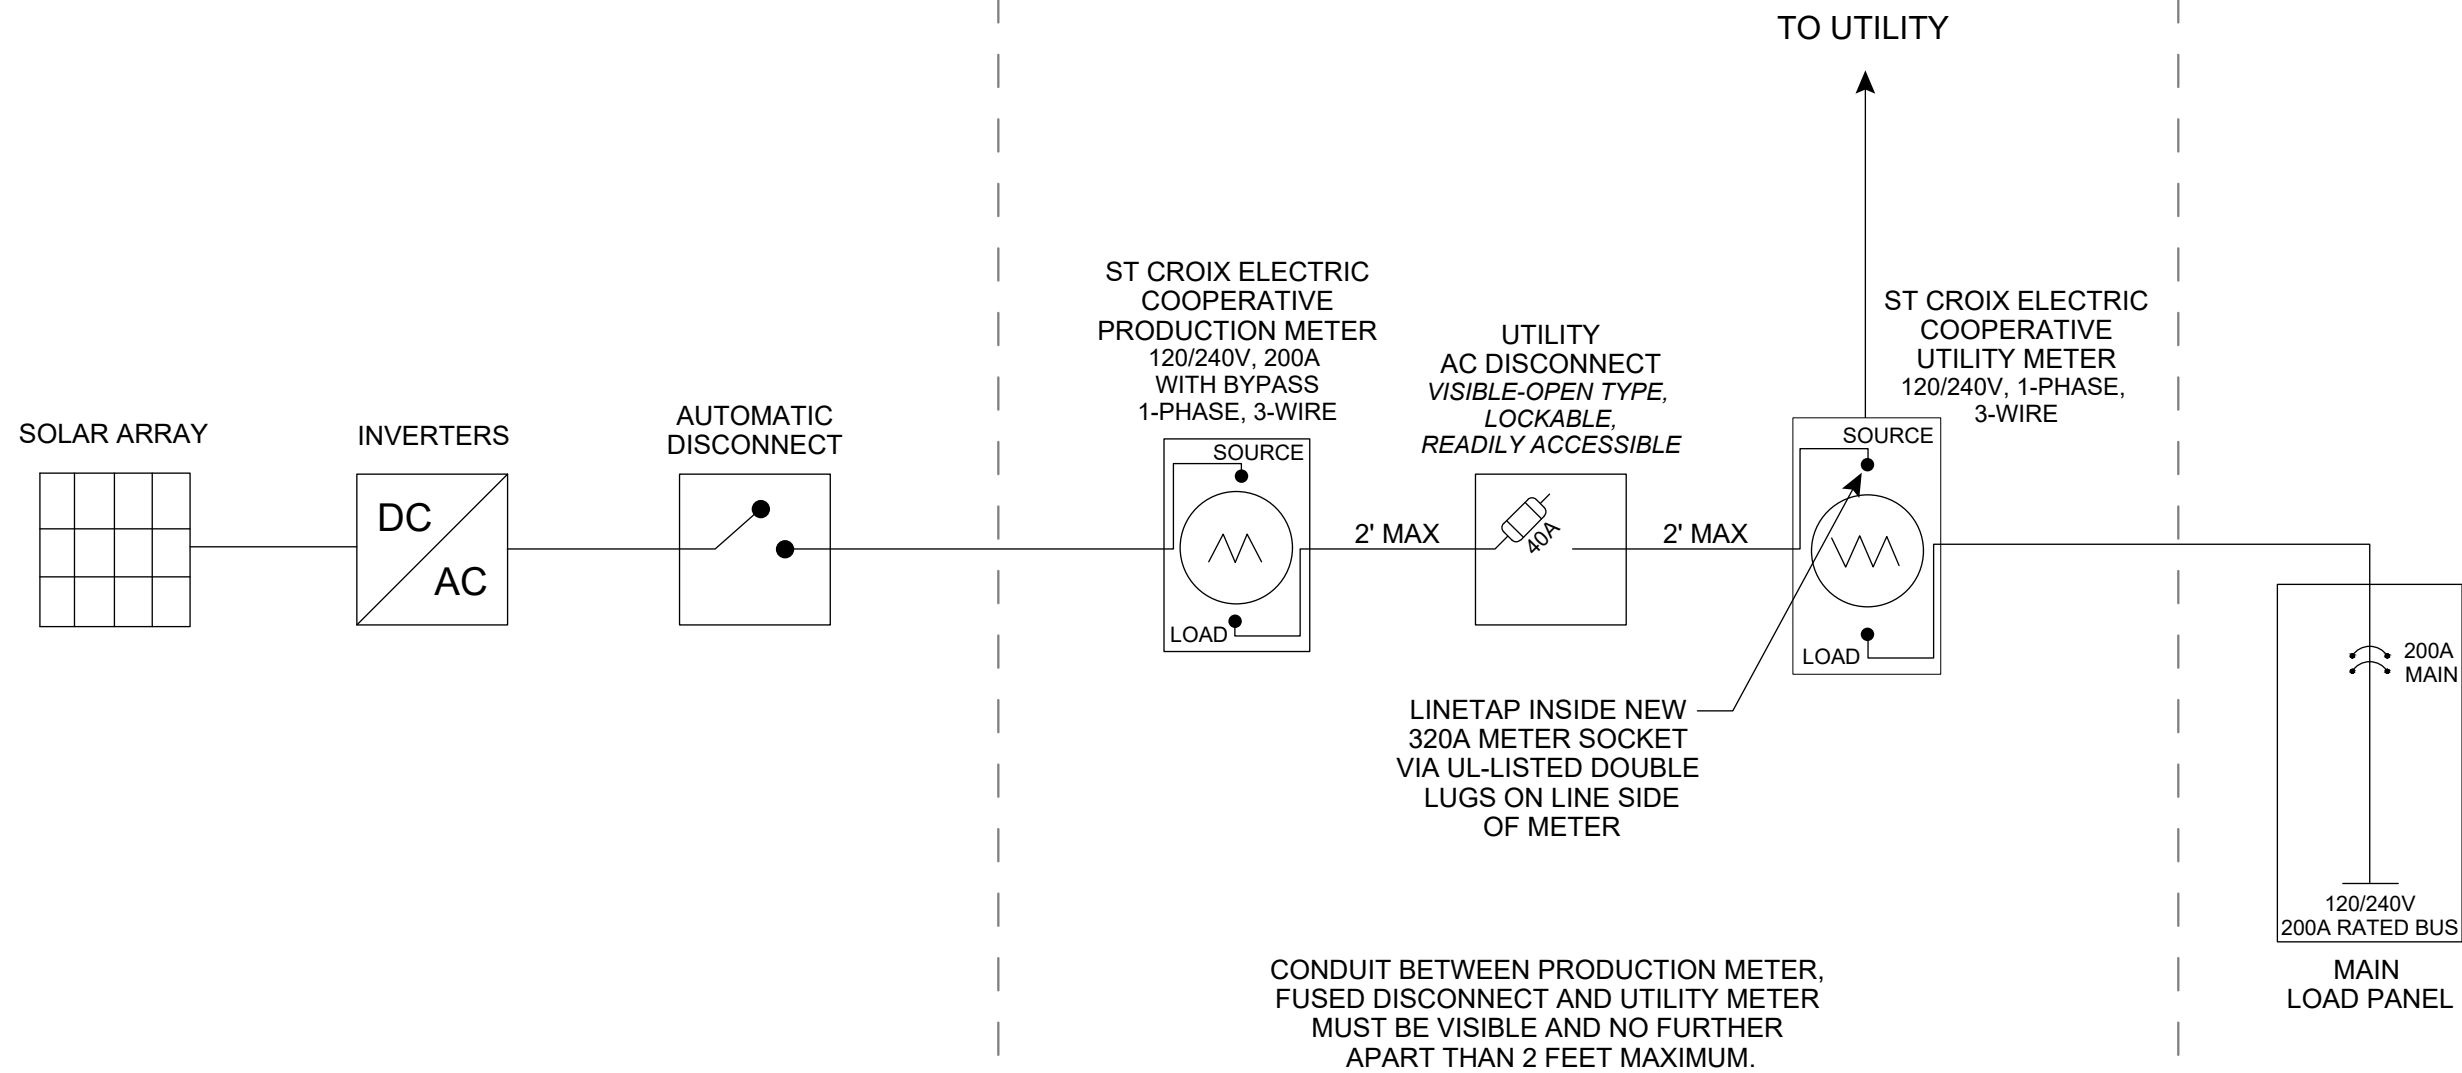

1. DESIGN MEETS NEC CODE AND SHALL BE INSTALLED IN ACCORDANCE WITH NEC 690 AND POSTED WITH APPLICABLE WARNINGS, SIGNAGE, AND PLAQUES PER NEC 705-10, 690-17, & 690-64 (b) (5)

REVISIONS

LAST: 05/01/24 PM

**ELECTRICAL
LINE DIAGRAM**

*DISTANCES NOT TO SCALE